


NOTE: This survey was performed for the express and exclusive purpose of showing the physical relationship between the property boundaries and the improvements thereon.

NOTE: This survey was performed for the express and exclusive purpose of showing the physical relationship between the property boundaries and the improvements thereon.


[illegible]

CURVE	LENGTH	RADIUS	CHORD	BEARING
MW1	182.48'	330.00'	180.16'	S 35°27'34" E
MW2	16.82'	25.00'	16.50'	N 32°01'50" W
MW3	26.86'	50.00'	26.54'	S 28°09'07" E

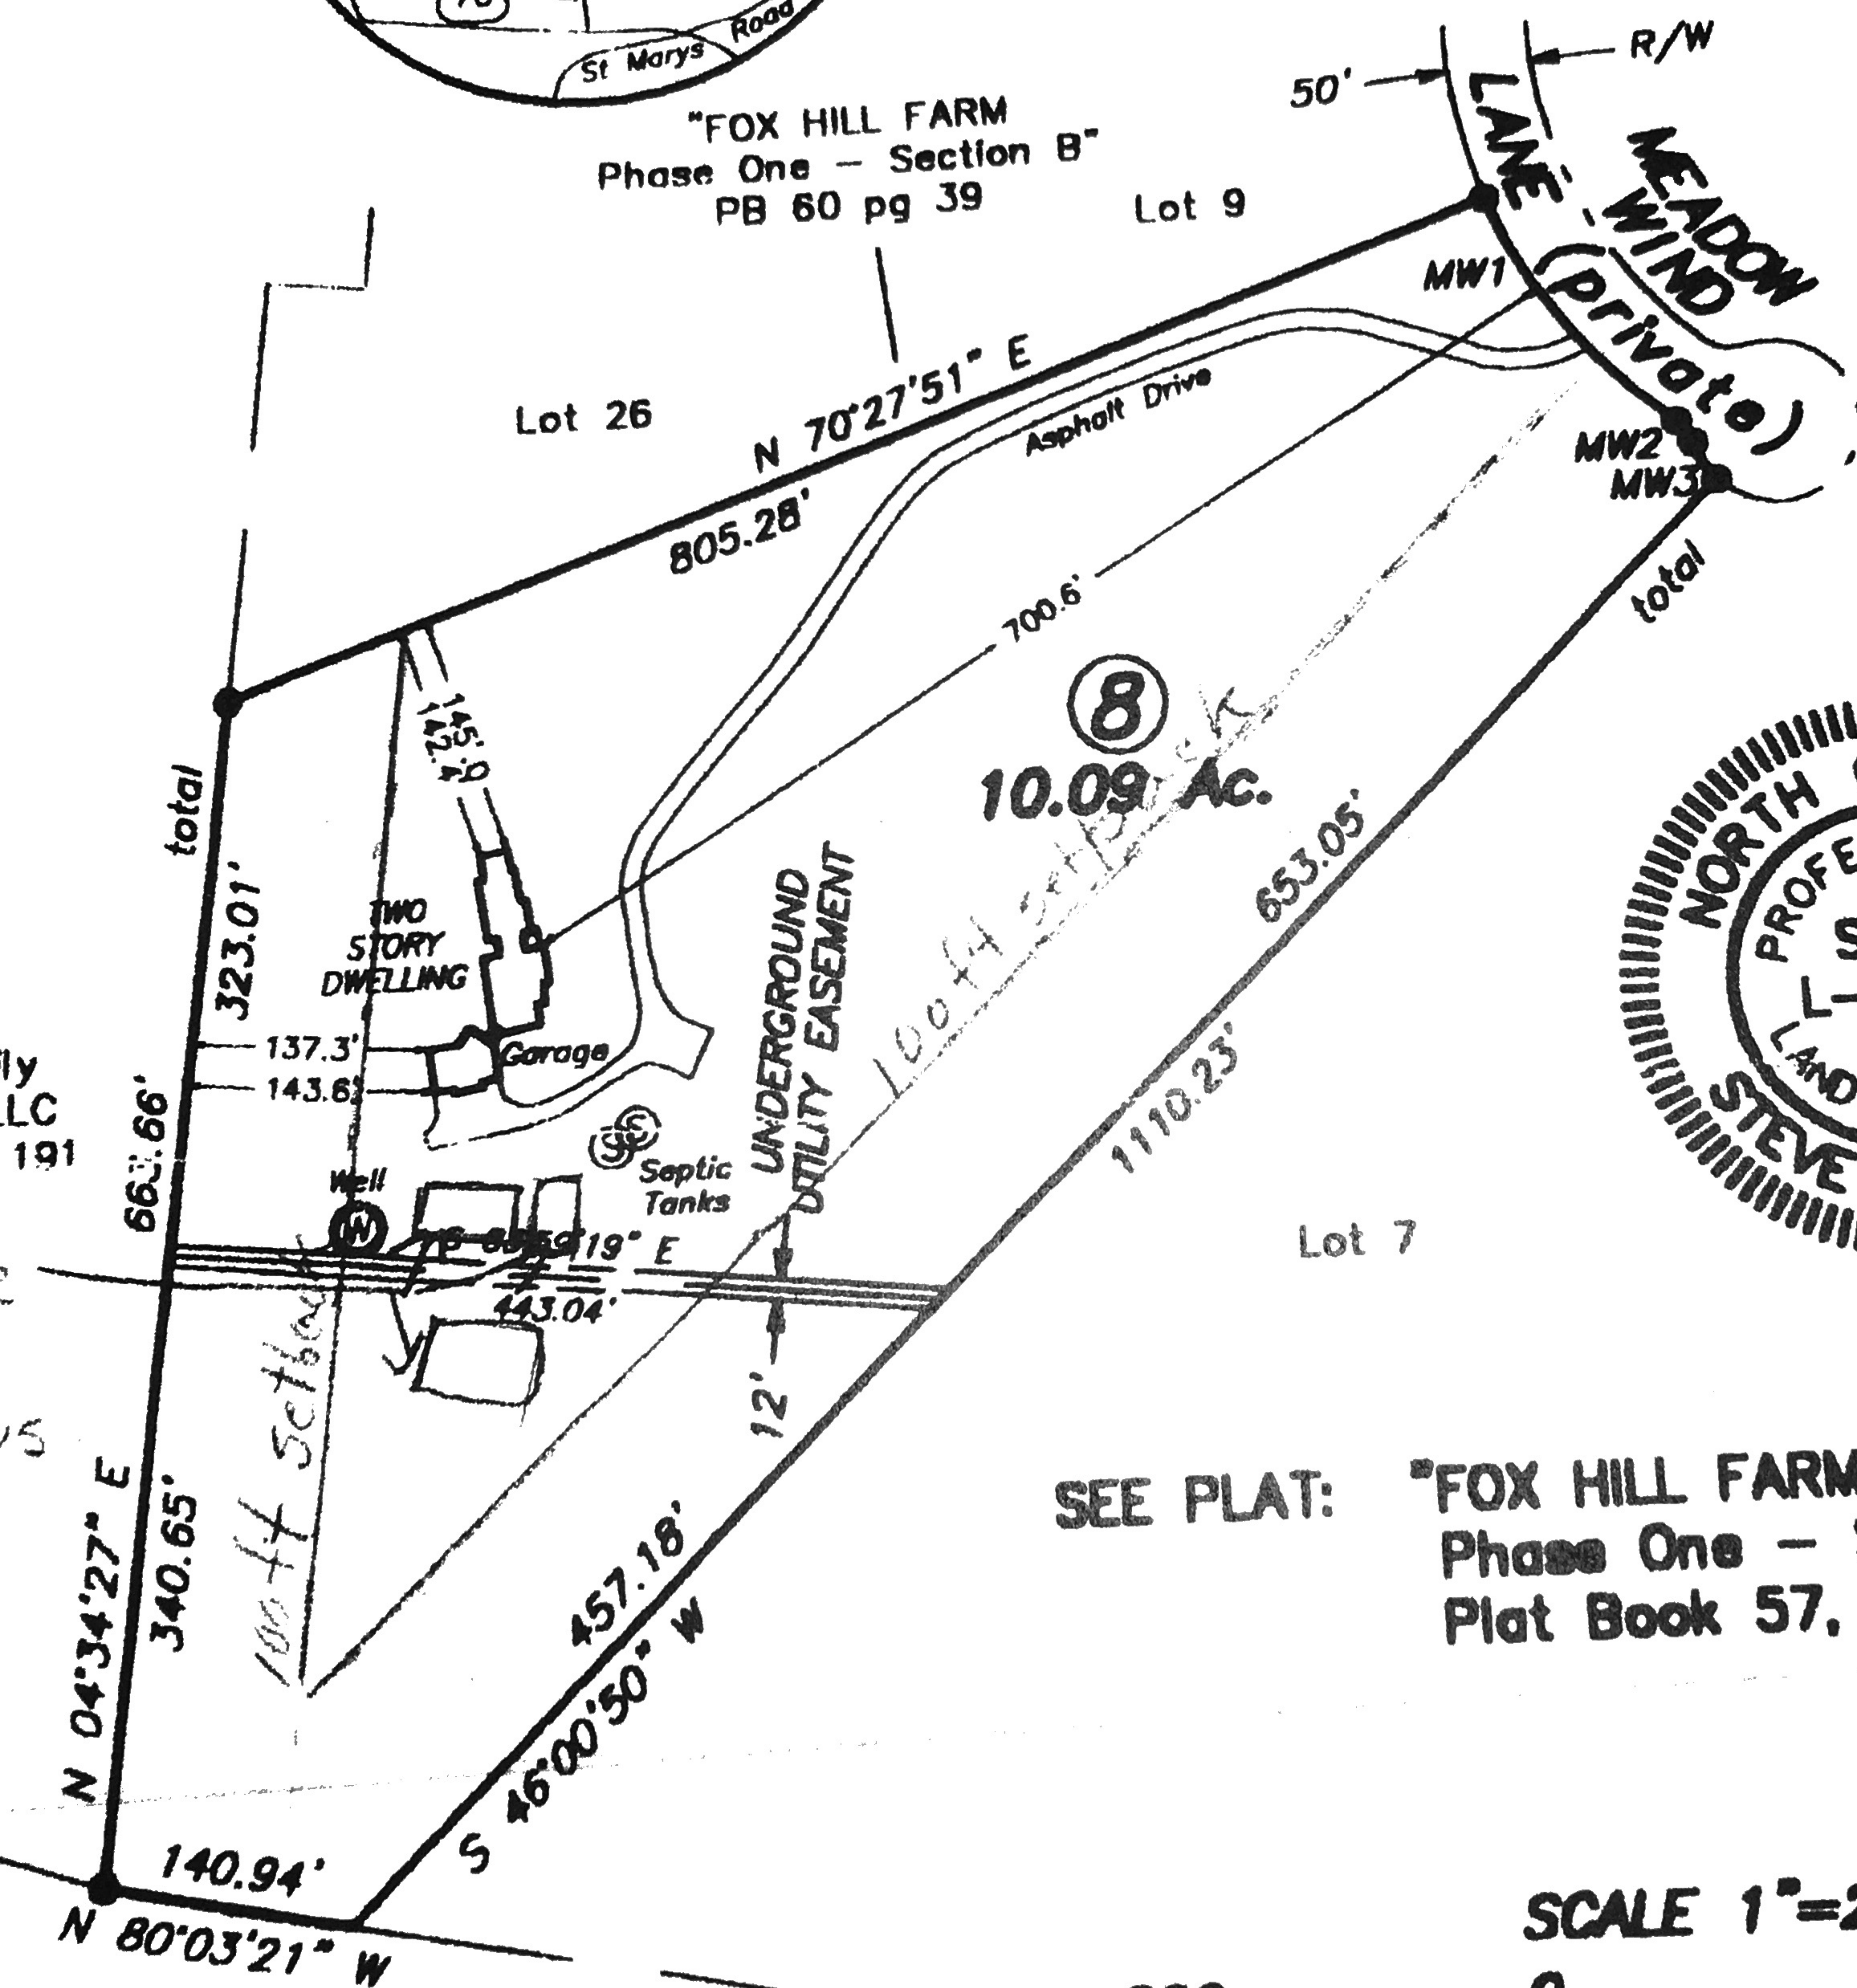

SEE PLAT: "FOX HILL FARM
Phase One - Section A"
Plat Book 57, page 103

SCALE 1"=200'

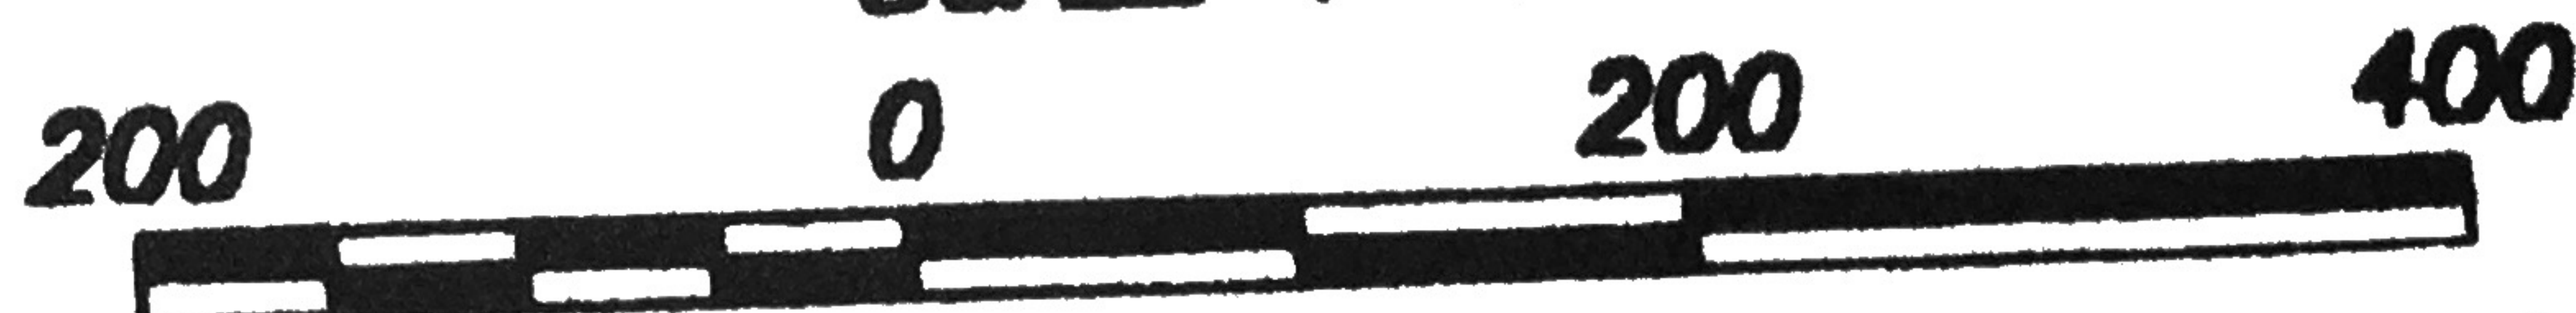

Lot A
"BEECHWOOD KNOLLS"
PB 44 pg 159

**Existing Iron Stake
Iron Stake Set
Mathematical Pt.**

Form 1: by coordinate computation